


CUSTOM DONOR WALL MOUNTS

- (5) 72" high x 25-1/2" wide CUSTOM Wall Mount Panels
- 1/8" thick Acrylic Backplate with Laminate on Face
- 70-1/2" high x 24" wide x 1/8" thick Non-Glare Acrylic Panels with Surface and Subsurface Digital Direct Printing - per layout Drawings.
- Mount thru to Wall with (8) 3/4" diameter Brushed Stainless Steel Pucks per Panel

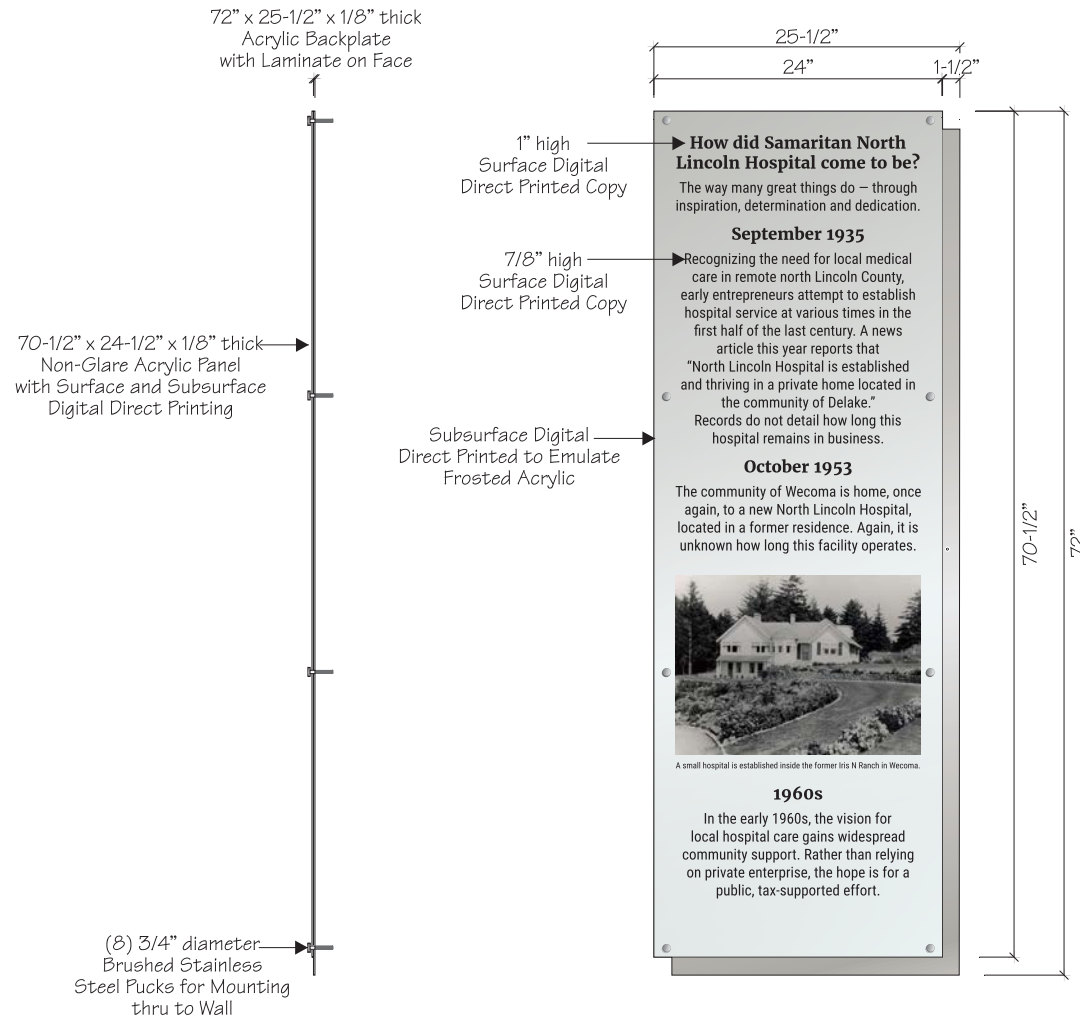

PROJECT: F55864 OPTION:

Samaritan Health
(Interior S / Samaritan Health)

RELEASE DATE: DRAWN BY:

03.05.2020 adc

TYPESTYLE:

Per Logo Art

REVISIONS:

03.27.2020

COLOR:

- Non-Glare Acrylic with 3% white (Both Heads)
- Black WA Satin Brushed Smoke Aluminum Laminate
- Brushed Aluminum Laminate/Metallic Silver

SCALE:

3/4" = 1'-0"

APPROVED:

X: _____

Date: _____

This drawing and the ideas expressed remain the confidential property of INNERFACE. This drawing and its ideas are not to be reproduced, copied, or disclosed to any other person or entity, without the express written consent of a representative or an agent of INNERFACE Sign Systems, Inc.

Additional Layouts:

- (5) 72" high x 25-1/2" wide CUSTOM Wall Mount Panels
 - 1/8" thick Acrylic Backplate with Laminate on Face
 - 70-1/2" high x 24" wide x 1/8" thick Non-Glare Acrylic Panels with Surface and Subsurface Digital Direct Printing - per layout Drawings.
- Mount thru to Wall with (8) 3/4" diameter Brushed Stainless Steel Pucks per Panel

How did Samaritan North Lincoln Hospital come to be?

The way many great things do – through inspiration, determination and dedication.

September 1935

Recognizing the need for local medical care in remote north Lincoln County, early entrepreneurs attempt to establish hospital service at various times in the first half of the last century. A news article this year reports that "North Lincoln Hospital is established and thriving in a private home located in the community of Delake."

Records do not detail how long this hospital remains in business.

October 1953

The community of Wecoma is home, once again, to a new North Lincoln Hospital, located in a former residence. Again, it is unknown how long this facility operates.



A small hospital is established inside the former Iro N Ranch in Wecoma.

1960s

In the early 1960s, the vision for local hospital care gains widespread community support. Rather than relying on private enterprise, the hope is for a public, tax-supported effort.

1963

A group of residents form a hospital exploration committee in March. They believe a hospital will improve the quality of life for the rural communities along the coast, will bring doctors and medical services to the area, and can provide many valuable jobs to residents.

By December, the committee is incorporated as the 20 Miracle Miles Hospital Association.

1964 to 1965

The Association begins planning for a hospital and takes steps to form a taxing district to fund the project.

April 1965

Citizens vote to create the North Lincoln Hospital District, serving a 115-square-mile area from Rose Lodge south to Lincoln Beach. The immediate task of newly elected District Board members is to plan, build, open and operate a general hospital.

March 1966

The Hospital District acquires a 9.25-acre tract on the west shore of Devils Lake. The site is mostly level, centrally located in the district, and has several access approaches from different directions. Lakefront homes dot the area, but the peaceful setting is largely undeveloped. Gravel roads would later be paved by the county and city.



March 29, 1966

The North Lincoln Hospital Auxiliary is founded. The Auxiliary's first essential goal is to conduct a valid community-wide medical census to demonstrate the need for a local hospital. After reviewing results of this research, the Oregon State Board of Health gives unanimous approval for the hospital project to commence.

June 1966

Voters approve a \$750,000 bond issue for hospital construction. With tax proceeds, federal grant money and the sale of general obligation bonds assured, the district is prepared to move forward with their dream of bringing hospital care to the rural residents of north Lincoln County.

January 1967

A 3.6-acre tract is purchased adjacent to the previously-purchased land, assuring room for future growth of the hospital campus.

September 23, 1967

Oregon Governor Tom McCall presides over a formal groundbreaking ceremony kicking off the yearlong construction project.



Image provided by the County of North Lincoln County Historical Museum and The Robert Taylor Center

October 13, 1968

Before a gathering of more than 1,000 people, Governor McCall returns to formally dedicate the newly-completed North Lincoln Hospital, which is the first congressionally-approved wood structured hospital in the country.

October 28, 1968

Six patients are admitted to the \$1.2 million, 25-bed hospital on the first day it opens. The 25-bed extended care wing opens a few weeks later, on Dec. 4.



March 1983

North Lincoln Hospital continues to expand services to the point that a major building addition and renovation are needed. The \$5 million project includes remodeling 12,000 square feet of hospital space and adding another 16,000 square feet.



January 1, 2001

With continued growth of hospital usage and advances in health care, the taxing district, now called North Lincoln Health District, enters into a lease agreement with Samaritan Health Services, a not-for-profit health system based in Corvallis, Oregon. Samaritan will operate the hospital while the Health District retains ownership.

February 6, 2016

The Health District agrees to transfer the hospital and land to Samaritan Health Services. In exchange, Samaritan agrees to build and license a new hospital to replace the existing aging facility.

2016 to 2017

Community members, staff and professionals from the design-build team of HGA Architects and Skanska USA Building collaborate on extensive planning. The result is a modern, patient-centered and flexible-use hospital design. A ceremonial groundbreaking for the \$45 million facility is held on Sept. 11, 2017.

July 2018 to December 2019

Construction takes just 17 months to complete.



Aerial view shows proximity of new hospital, bottom left, to the 1968 hospital, center right. Image provided by Frank Cervone

February 4, 2020

The new Samaritan North Lincoln Hospital, located just steps away from the original 1968 building, welcomes its first patients.

February to July, 2020

Campus improvements, including the removal of the original building and construction of environmentally-friendly main parking space, is completed – marking the latest incarnation of an idea that was planted 85 years ago.

PROJECT: F55864 OPTION:

Samaritan Health
(Interior 5 / Samaritan Health)

RELEASE DATE: DRAWN BY:

03.05.2020 adc

TYPESTYLE:

Per Logo Art

REVISIONS:

03.27.2020
03.30.2020

COLOR:

- Non-Glare Acrylic with 3% white (Both Heads)
- Black WA Satin Brushed Smoke Aluminum Laminate
- Brushed Aluminum Laminate/Metallic Silver

SCALE:

3/4" = 1'-0"

APPROVED:

X: _____

Date: _____

This drawing and the ideas expressed remain the confidential property of INNERFACE. This drawing and its ideas are not to be reproduced, copied, or disclosed to any other person or entity, without the express written consent of a representative or an agent of INNERFACE Sign Systems, Inc.